

MOTUS
+
ABSTRACT

wellness + cafe

designed for those on the spectrum.



CAFE



YOGA STUDIO




WELLNESS CENTRE





MOTUS +
ABSTRACT

background + inspiration

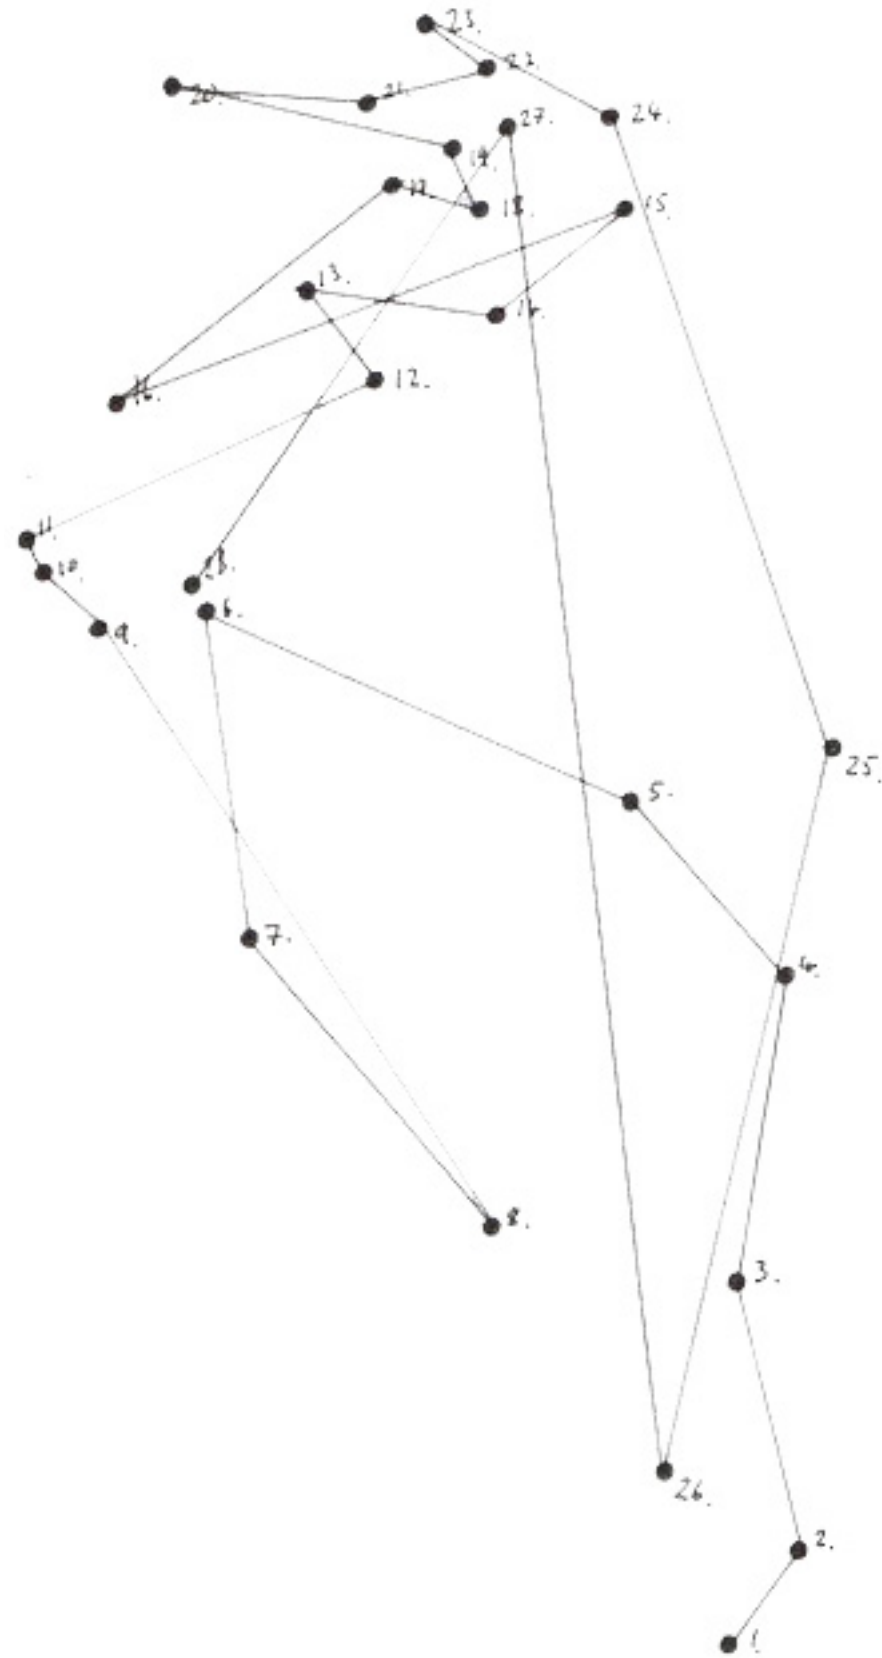


MOTUS + ABSTRACT

Creating moments in each space that thread active stimulation on the mind + body, through auditory, visual and sensory modalities.

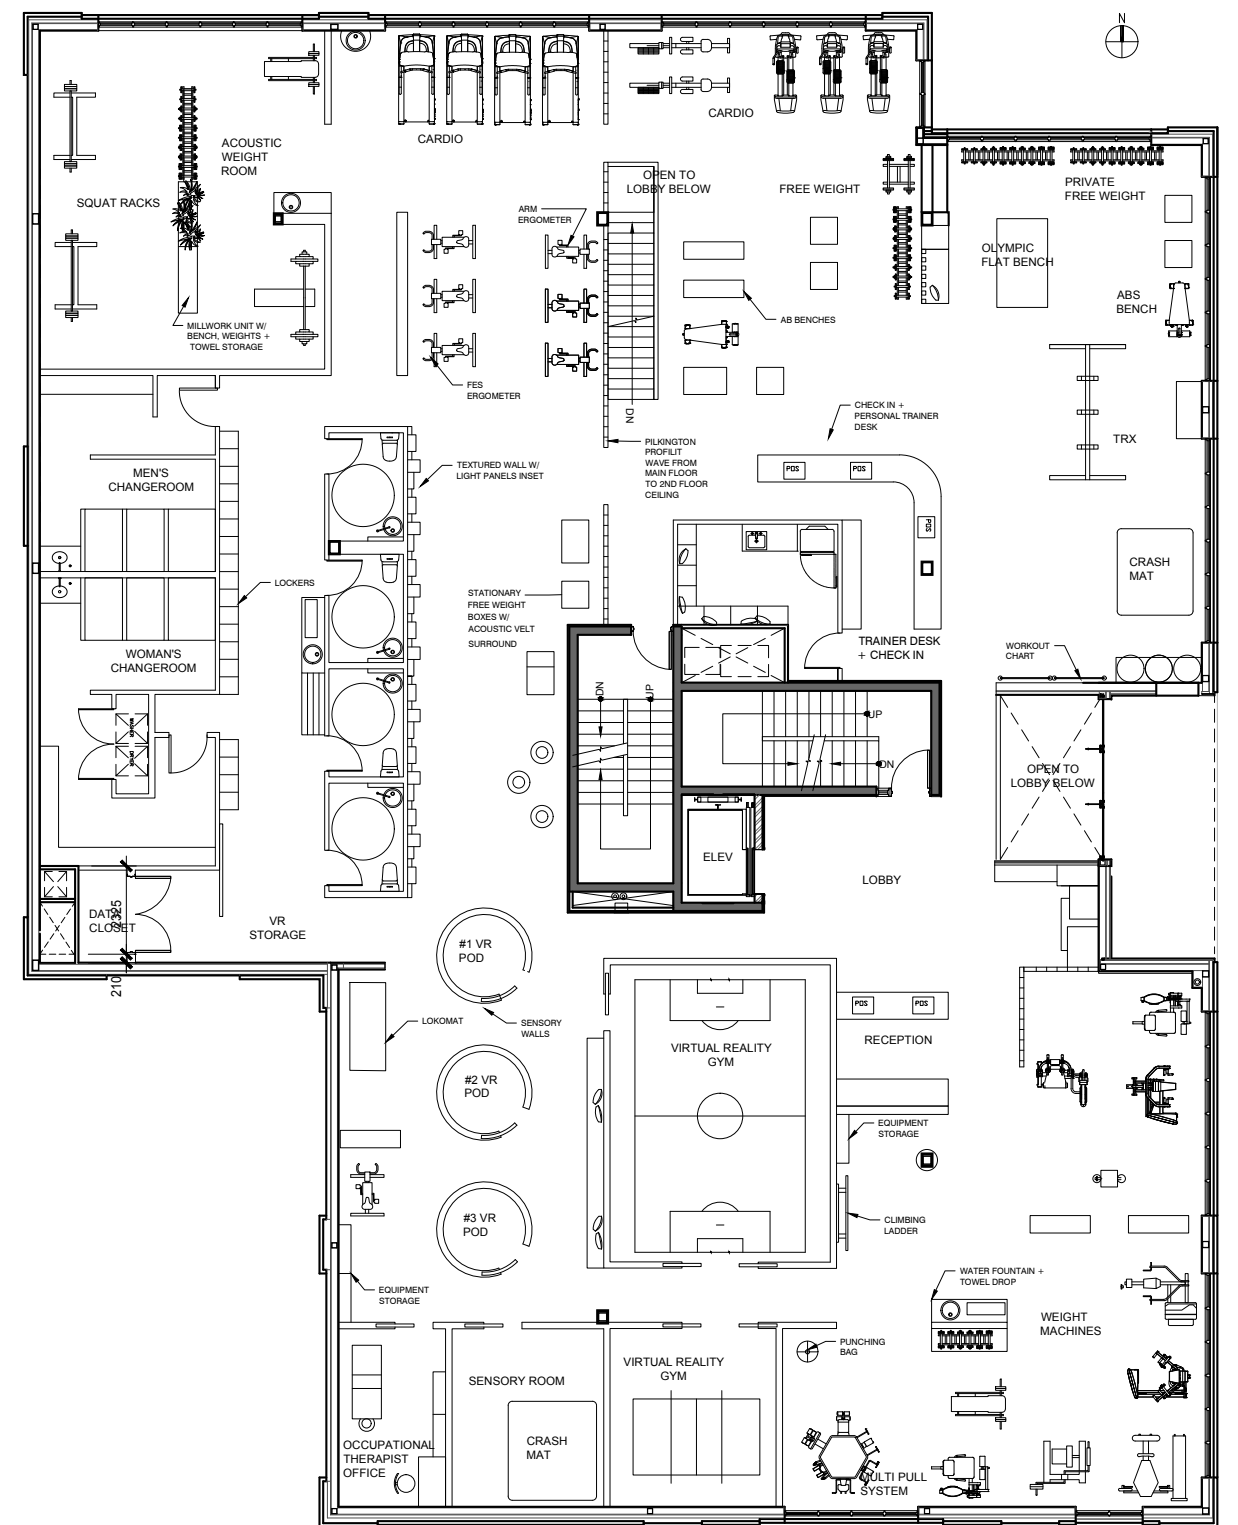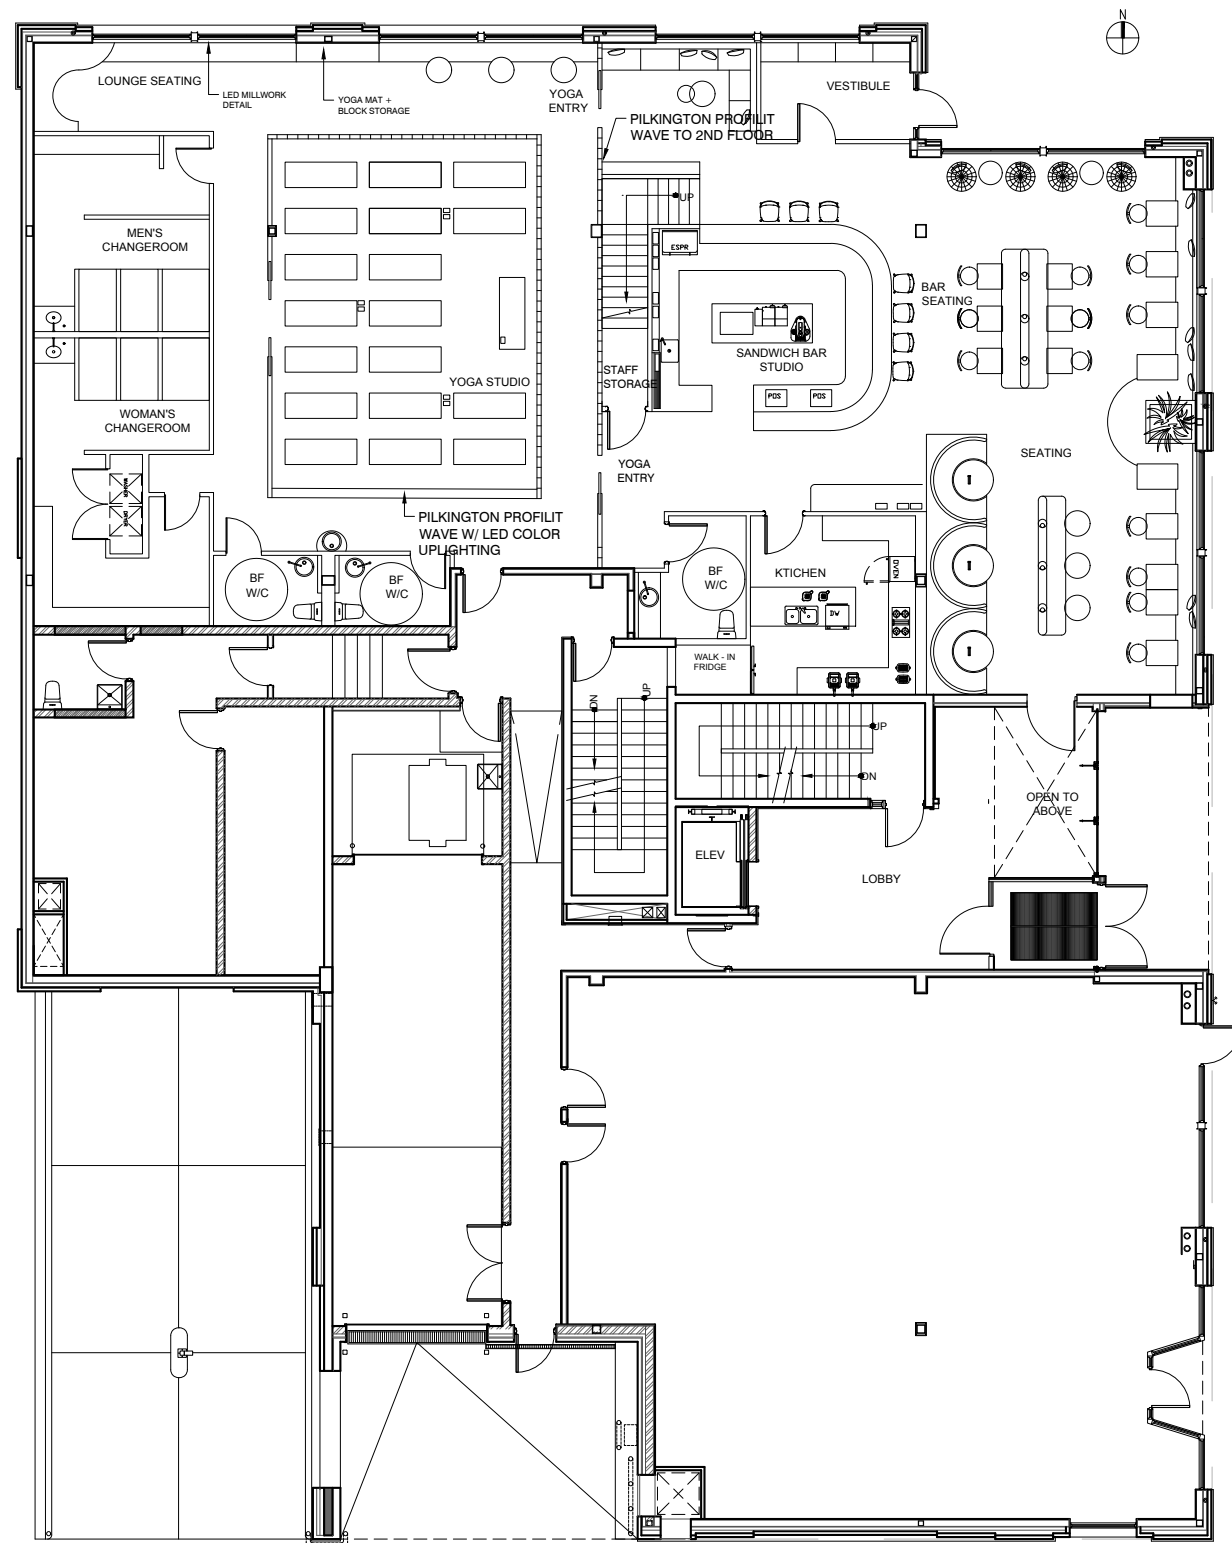



MOTUS +
ABSTRACT

FLOOR PLAN

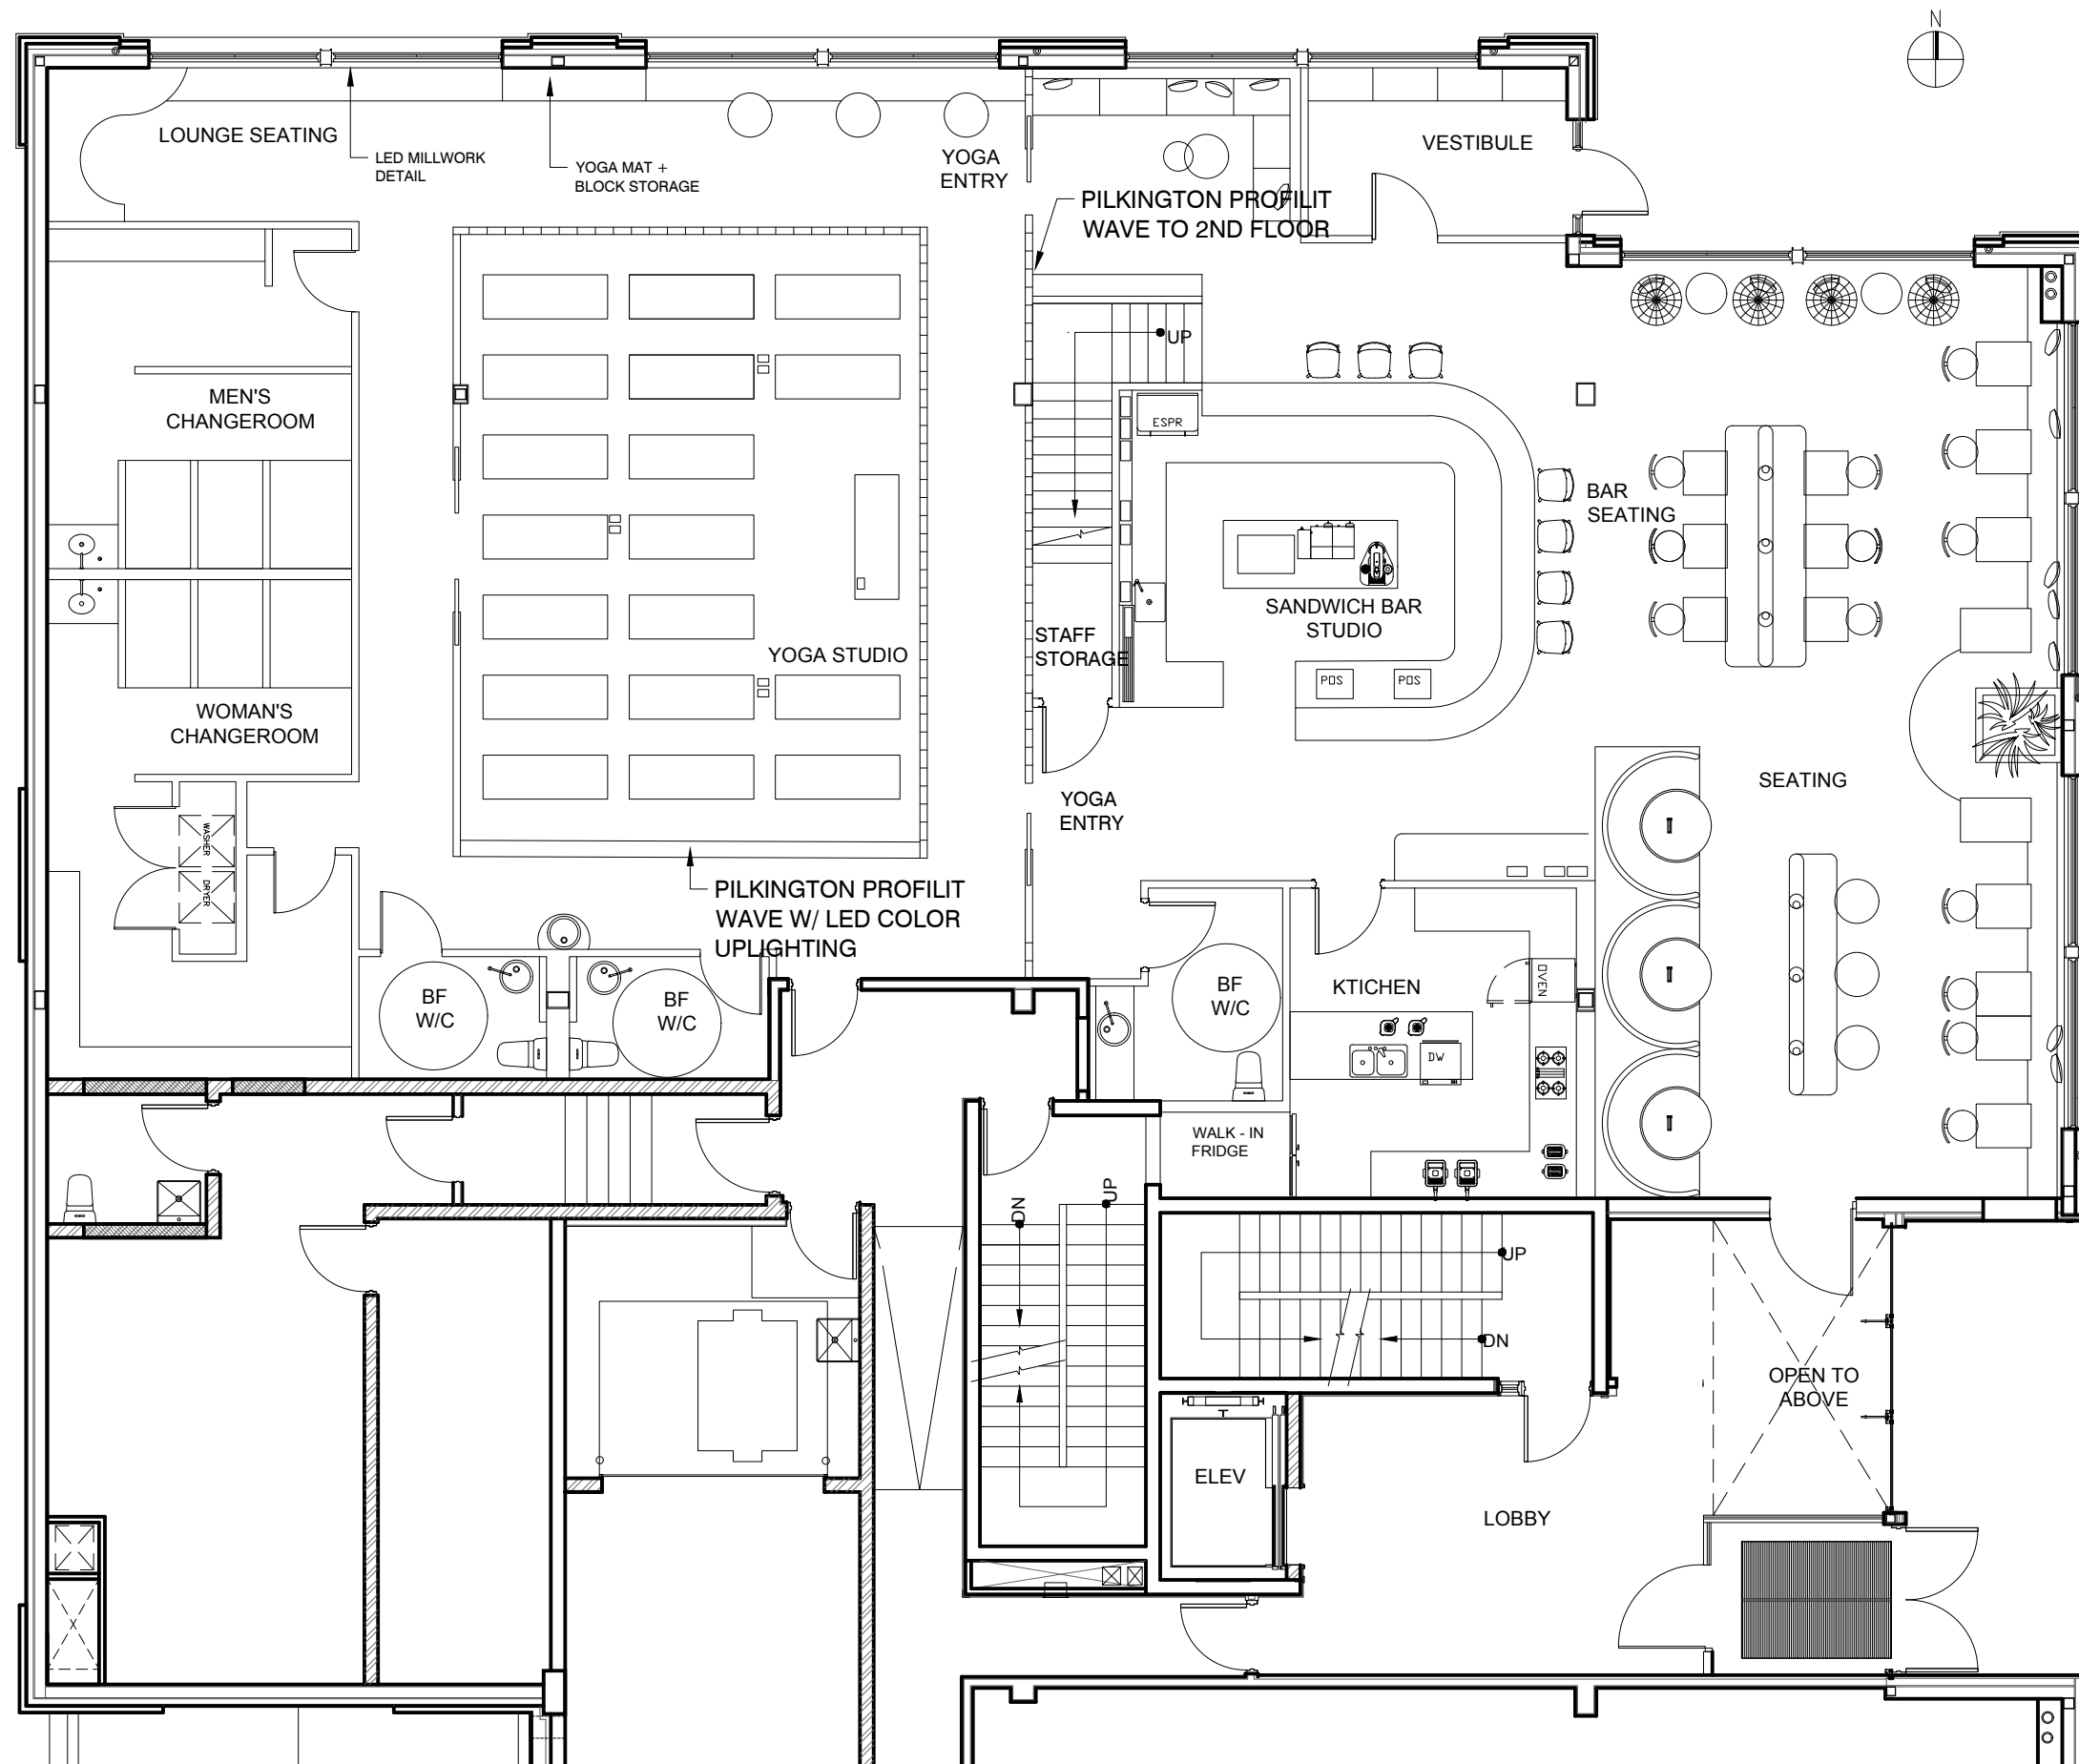


ABSTRACT

FLOOR PLAN

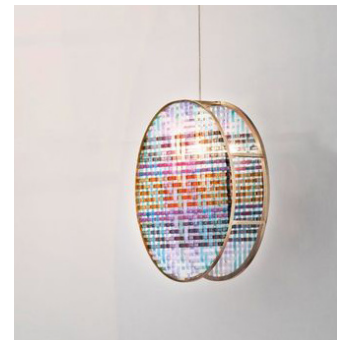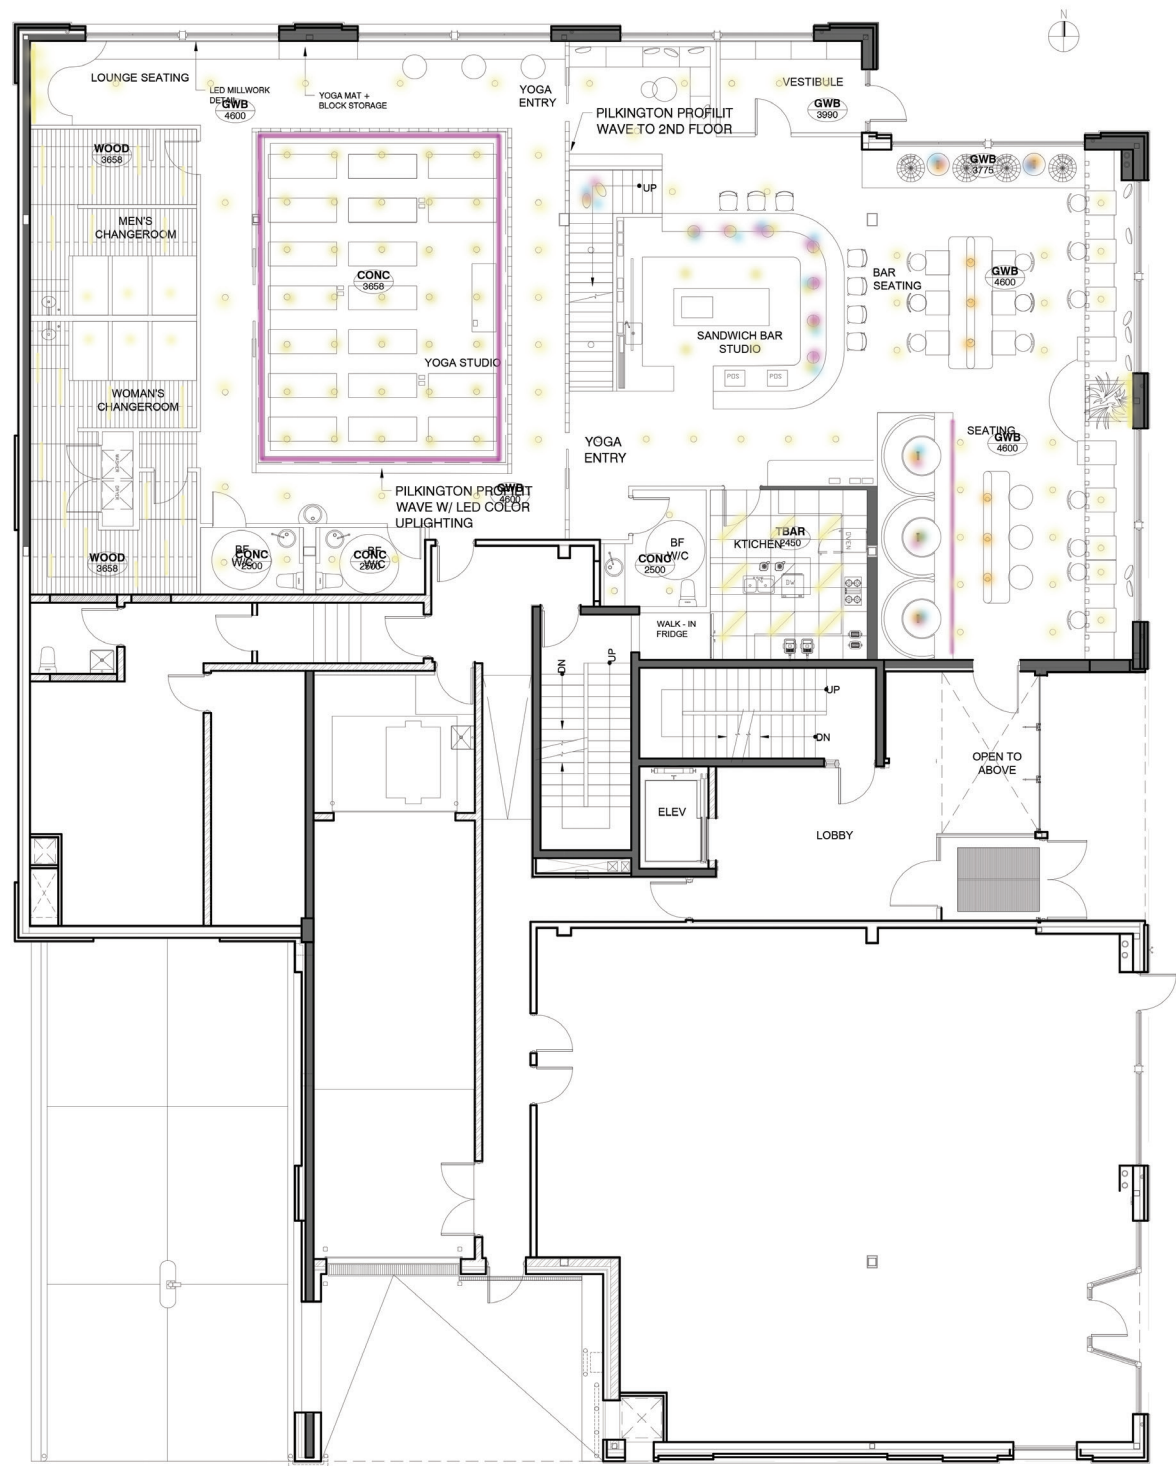

ABSTRACT

LIGHTING + CEILING PLAN

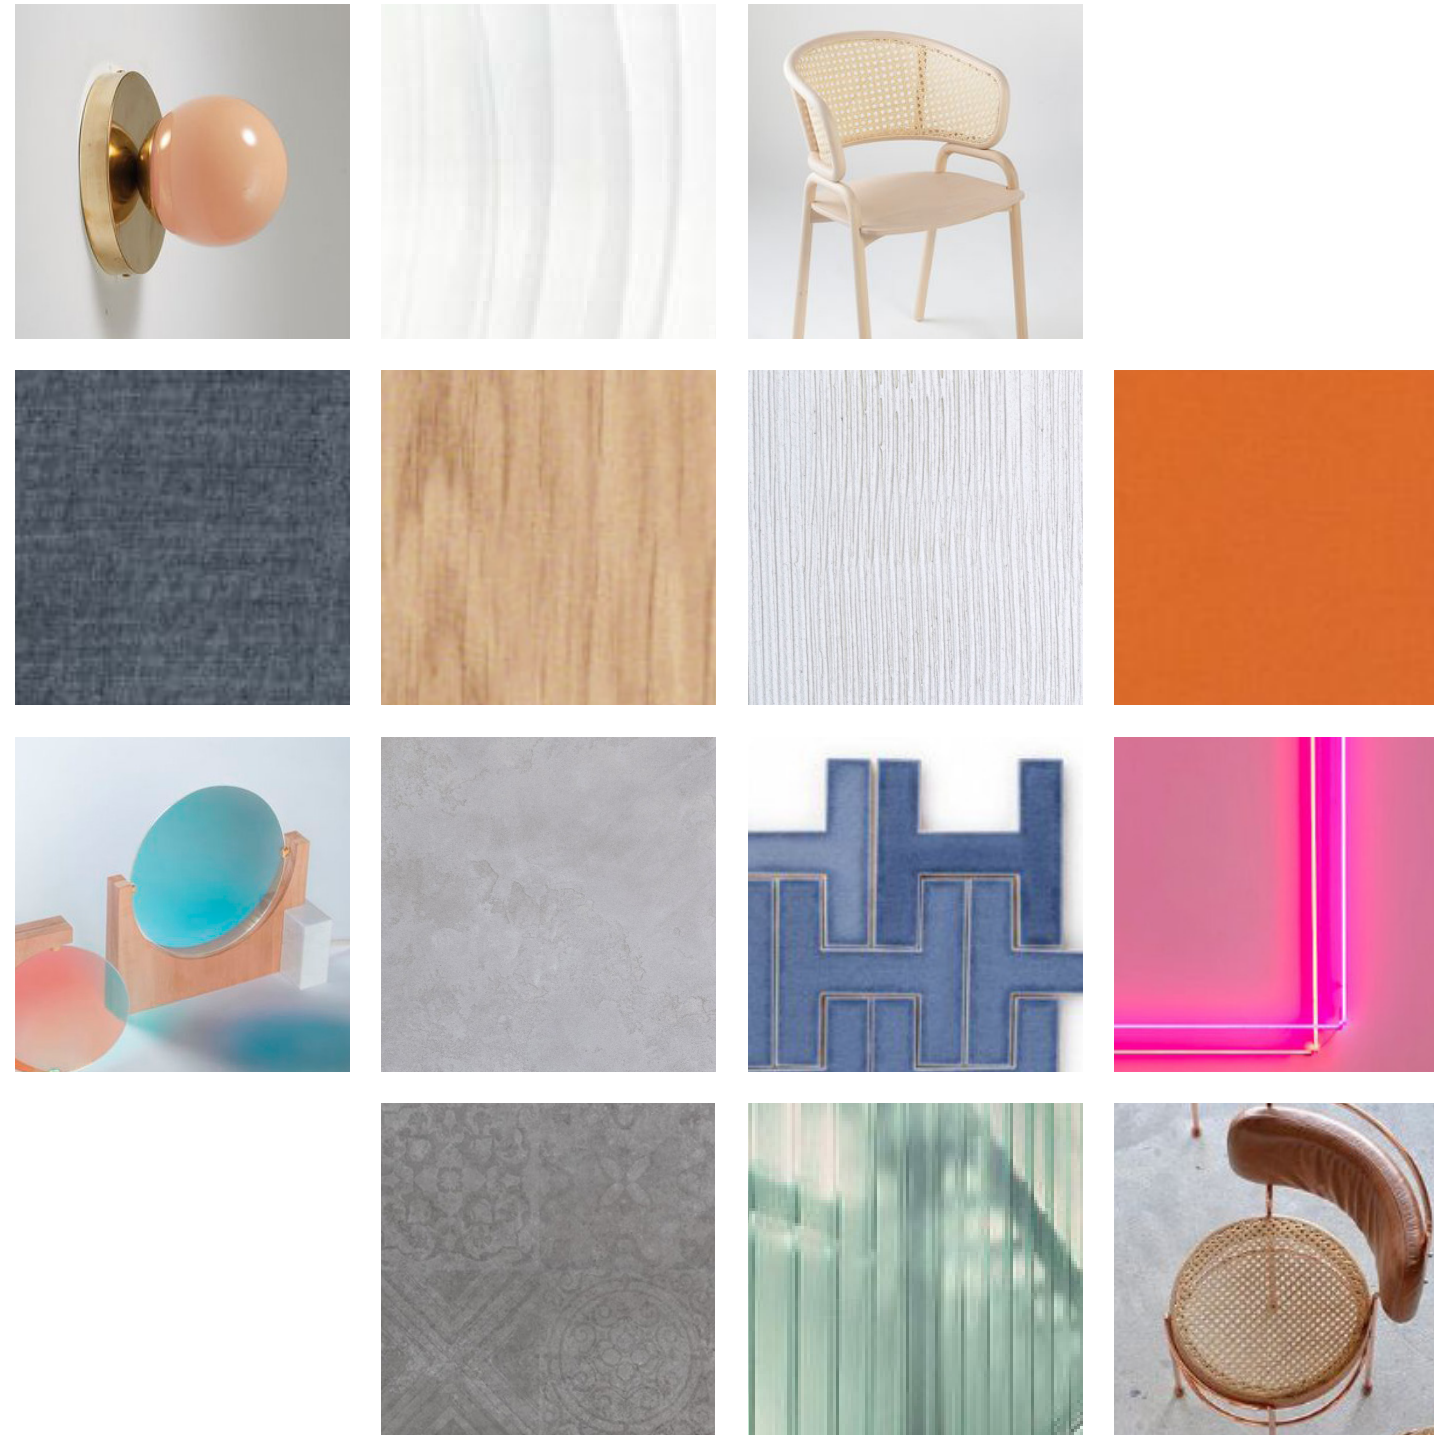

ABSTRACT

MATERIALITY



ABSTRACT

SEATING AREA | VOLUMETRICS




ABSTRACT

SEATING AREA | VOLUMETRICS



ABSTRACT

BAR | VOLUMETRICS

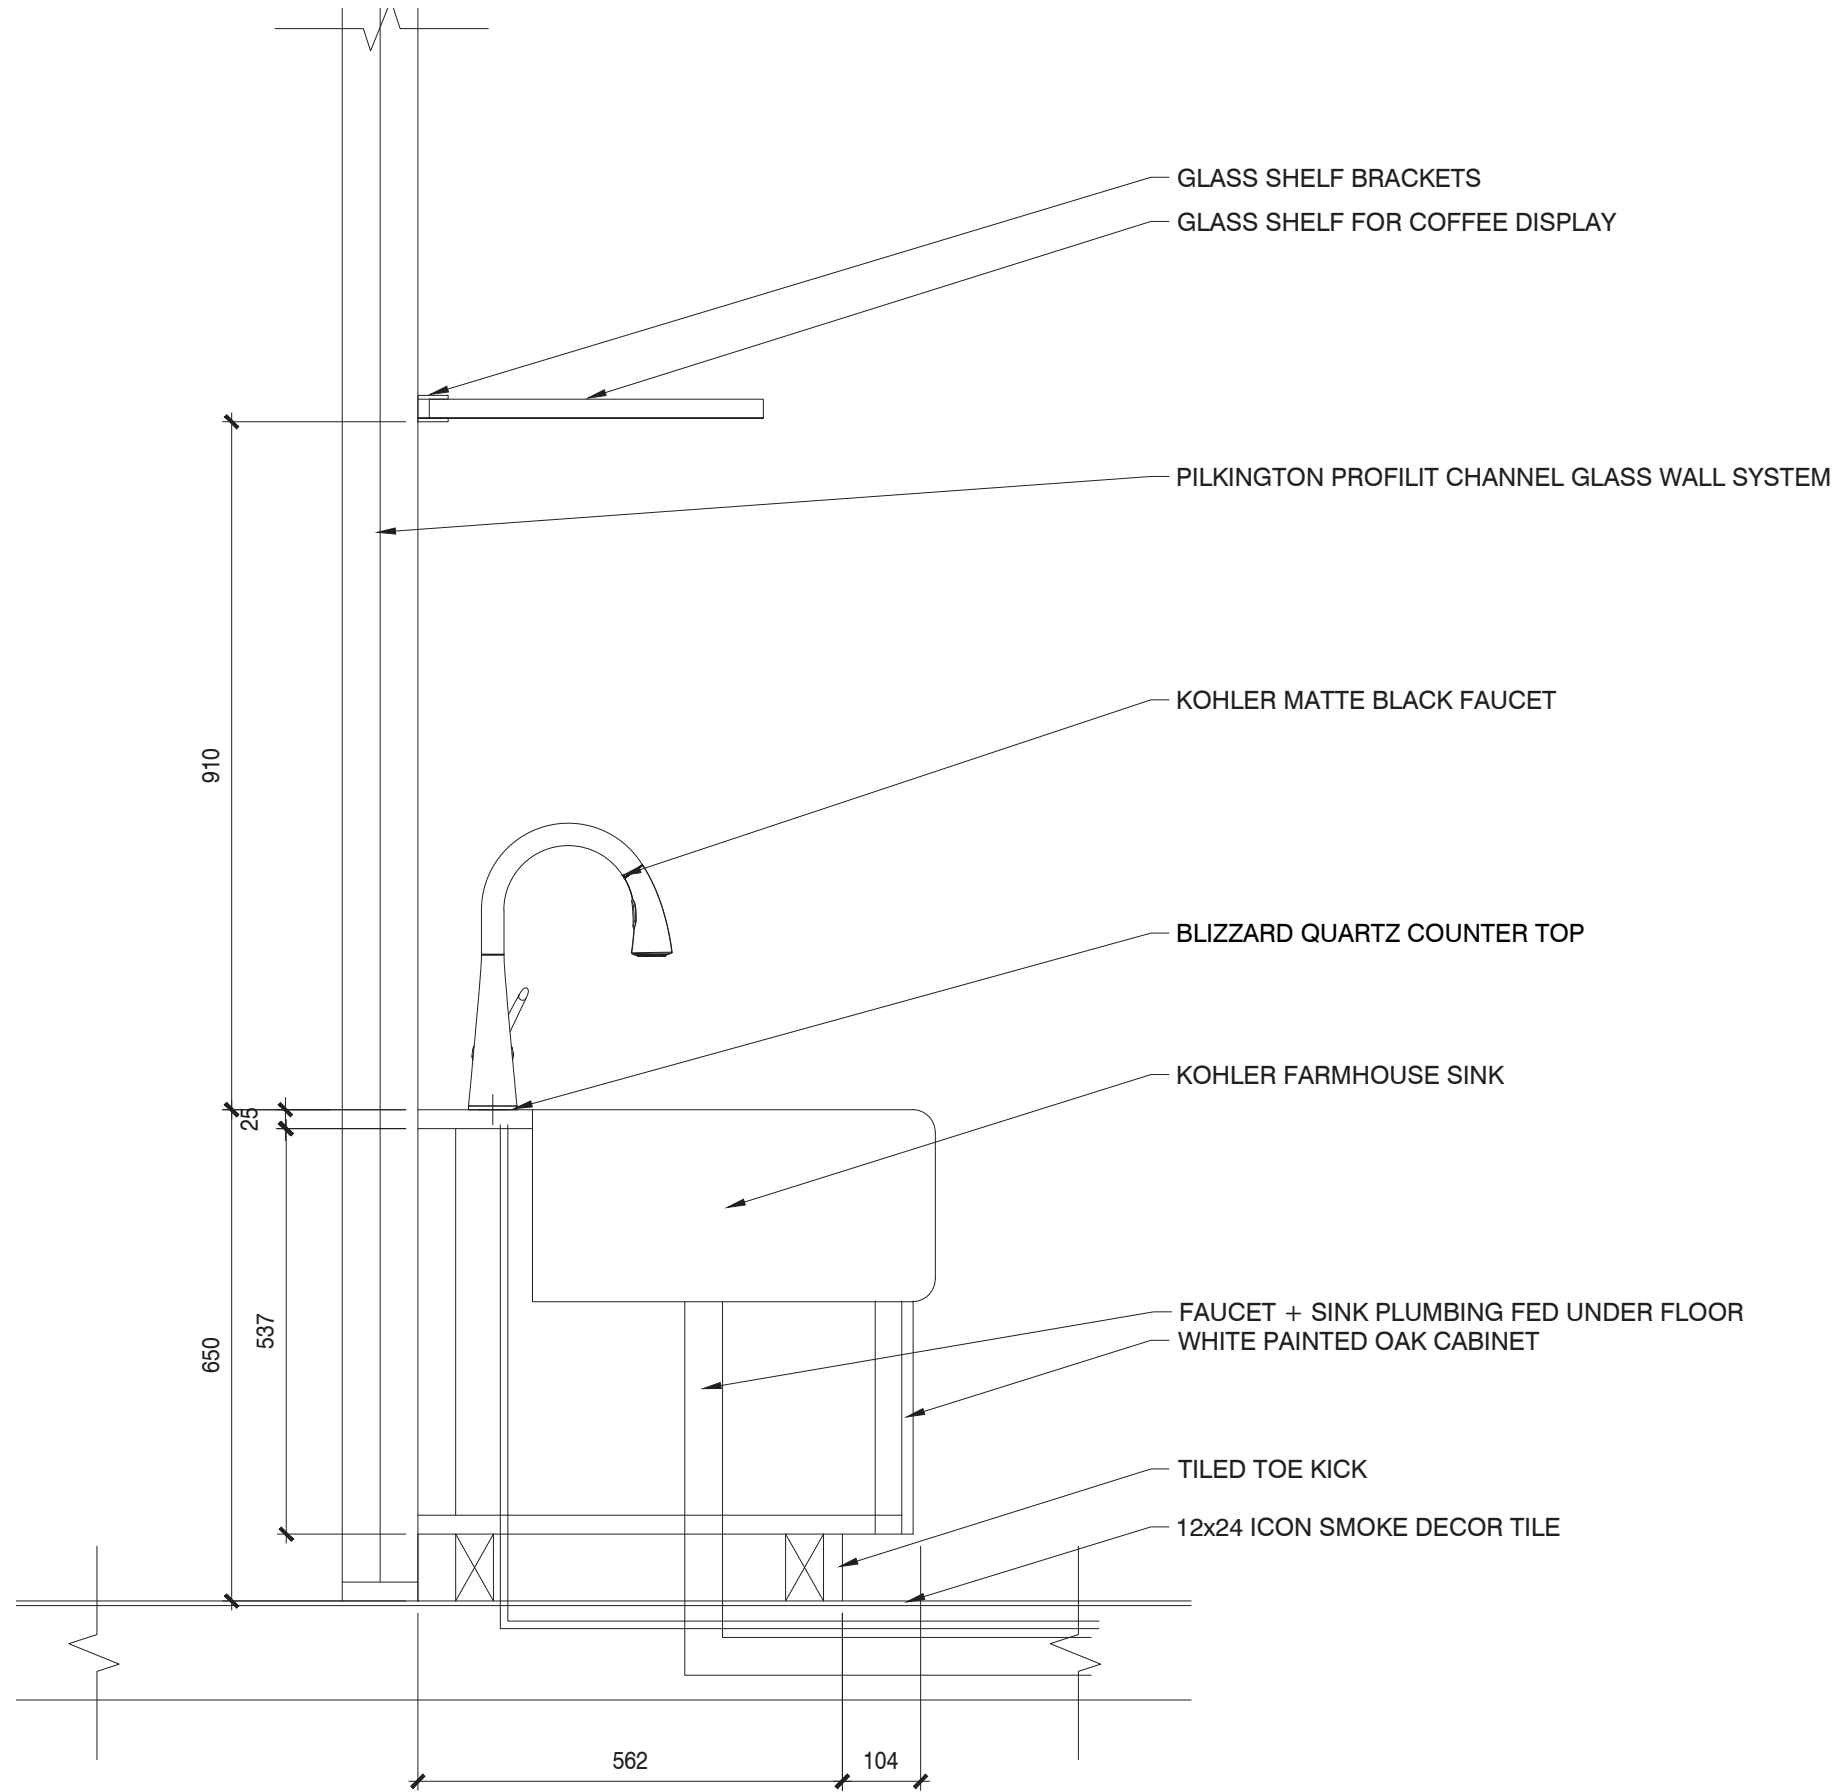


ABSTRACT

DETAIL | ABSTRACT




ABSTRACT

YOGA STUDIO | VOLUMETRICS

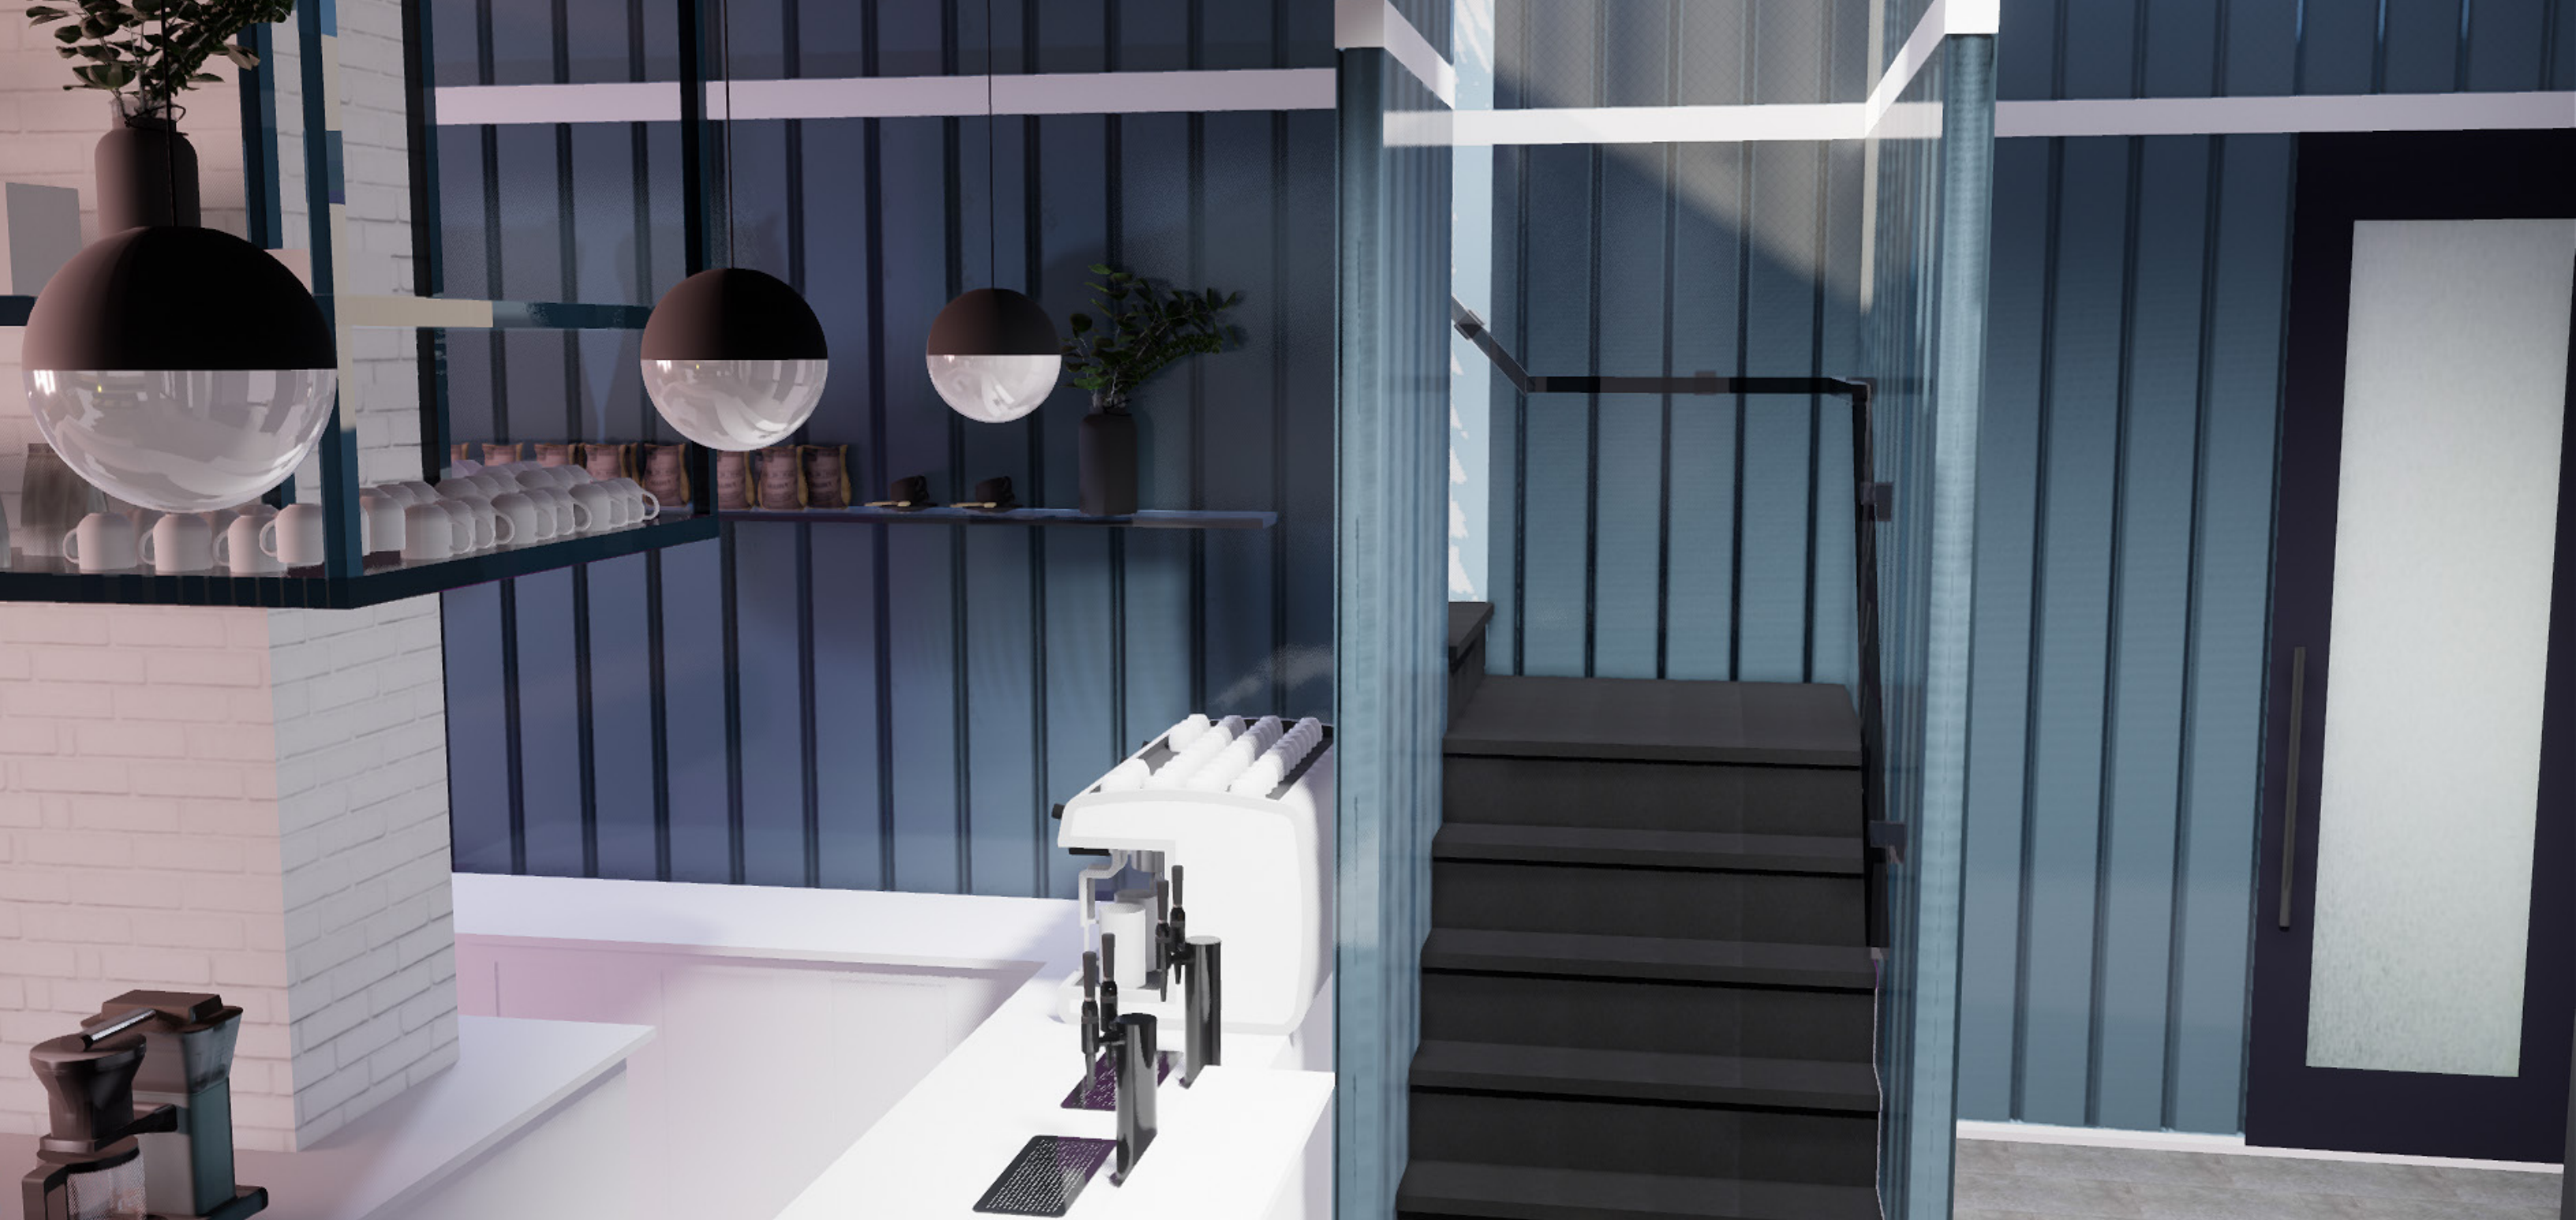


MOTUS +
ABSTRACT

VERTICAL CONNECTIVITY

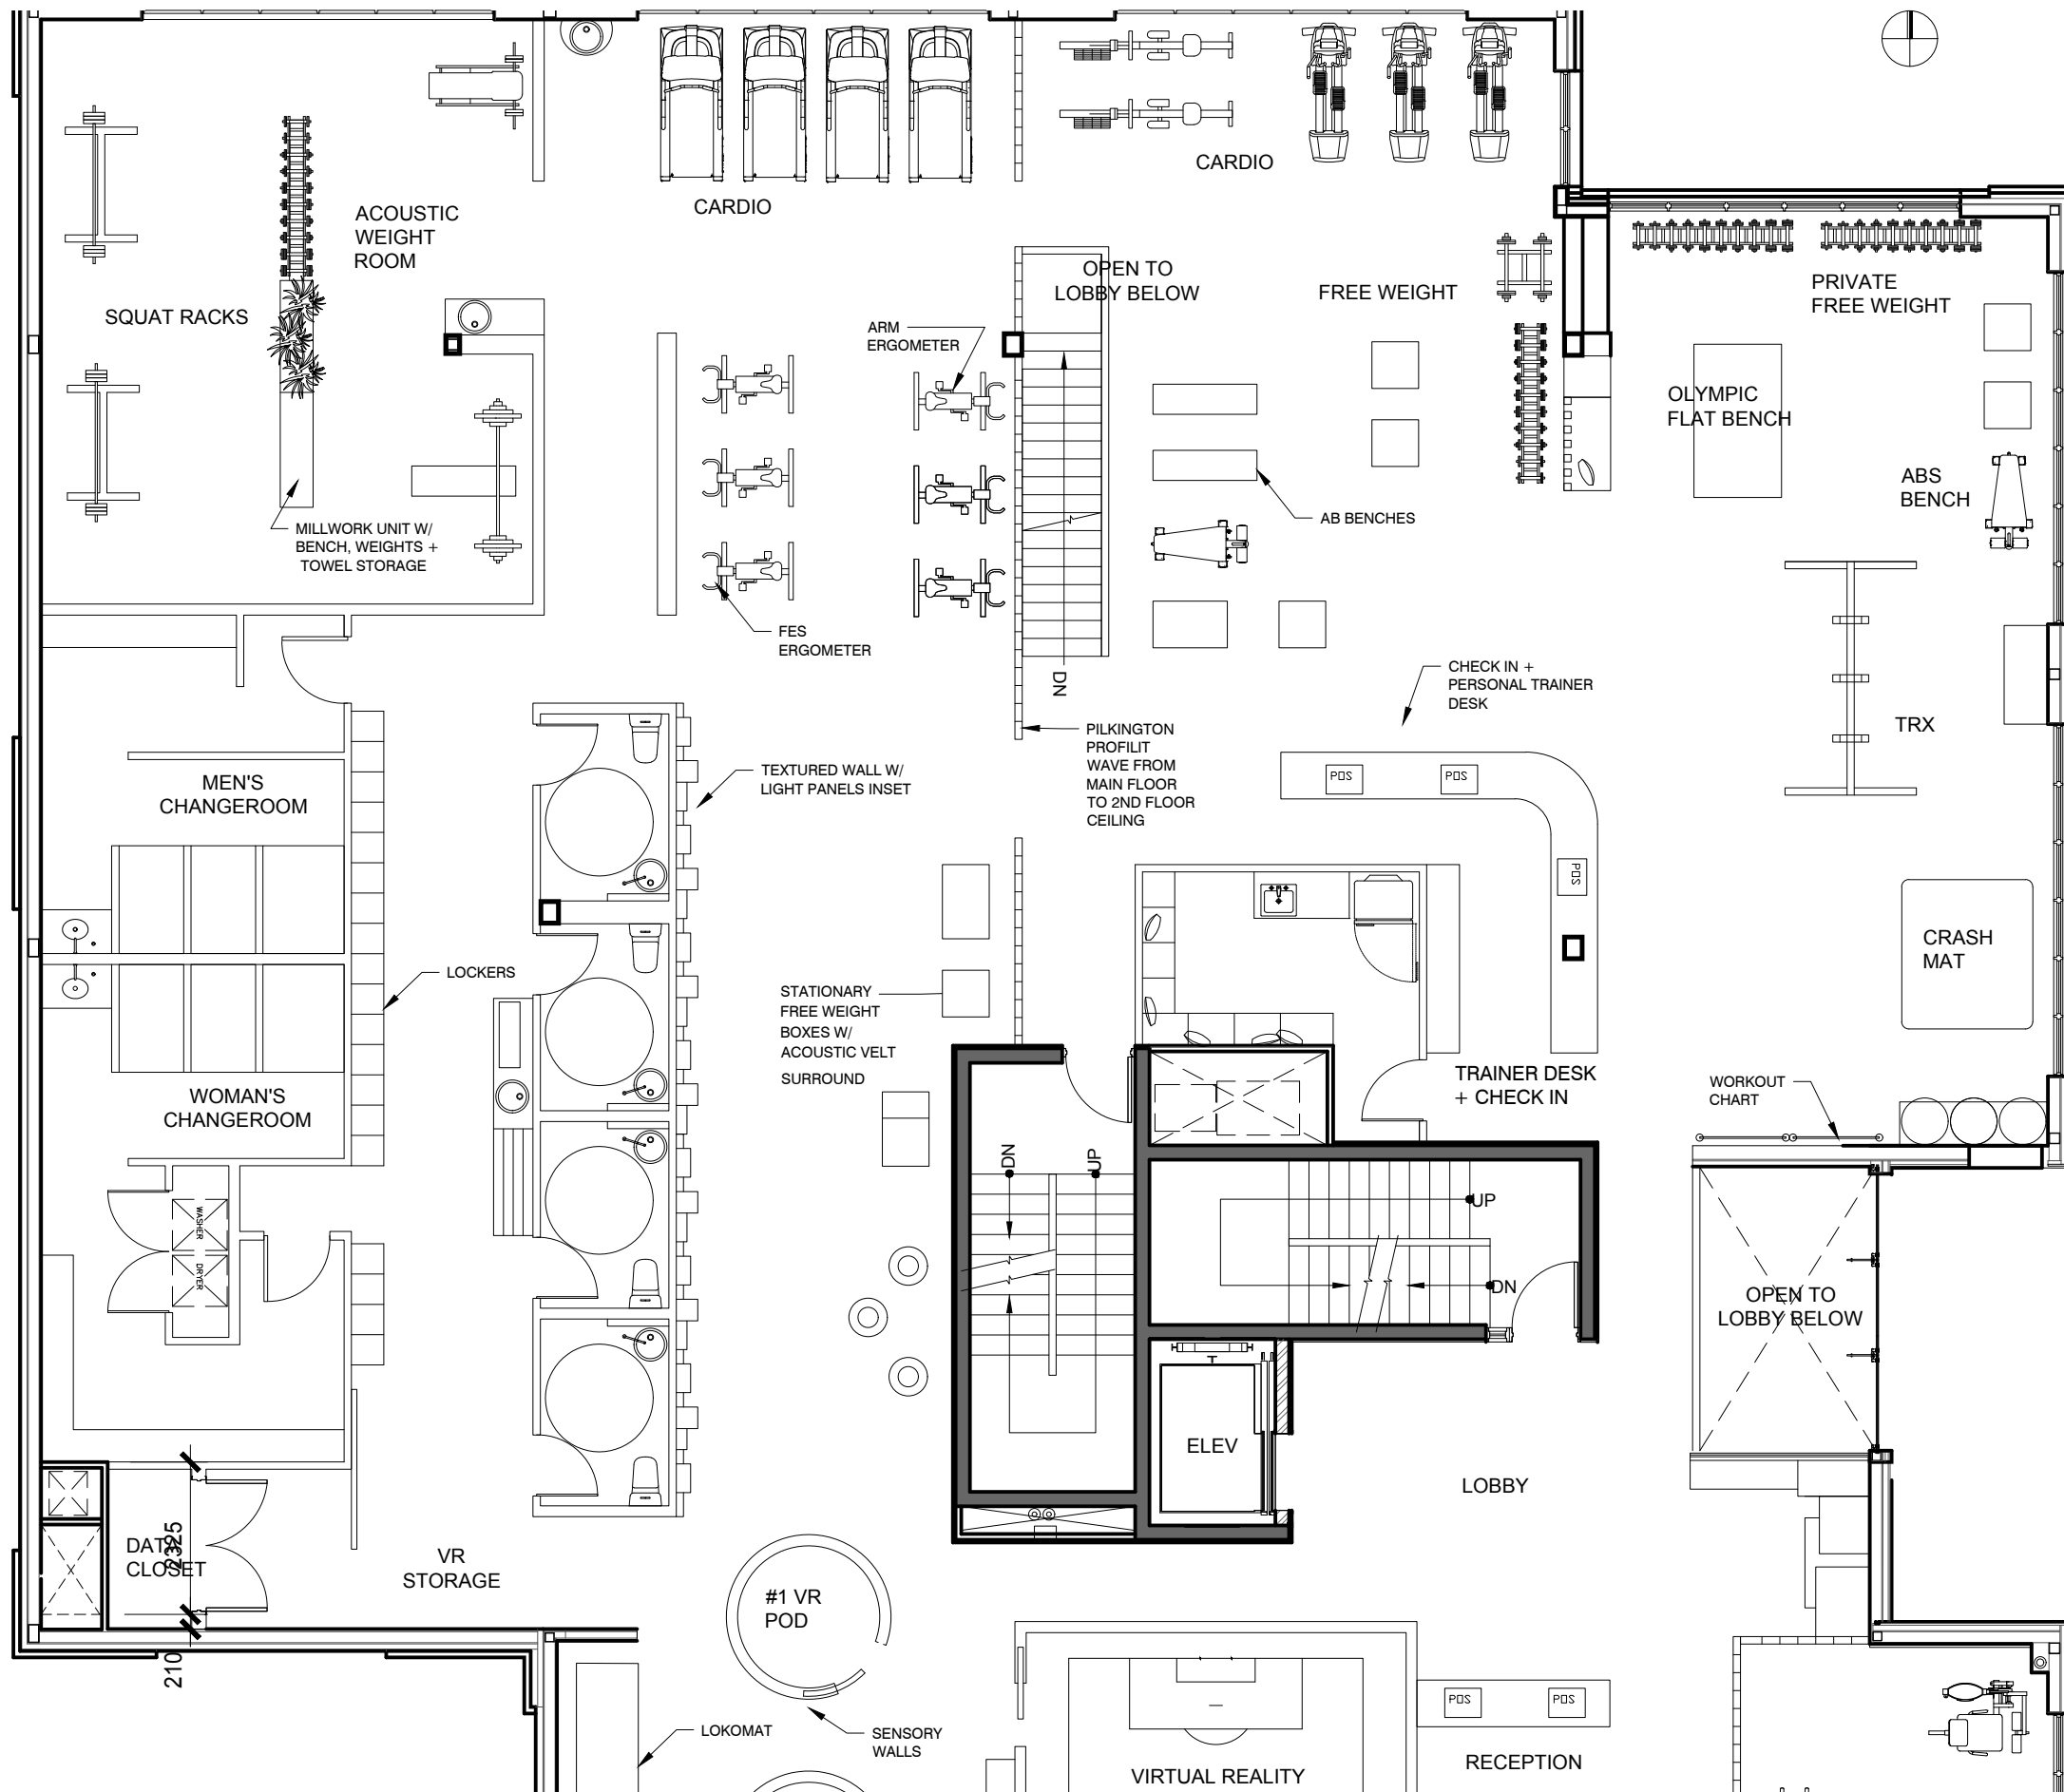


MOTUS

FLOOR PLAN

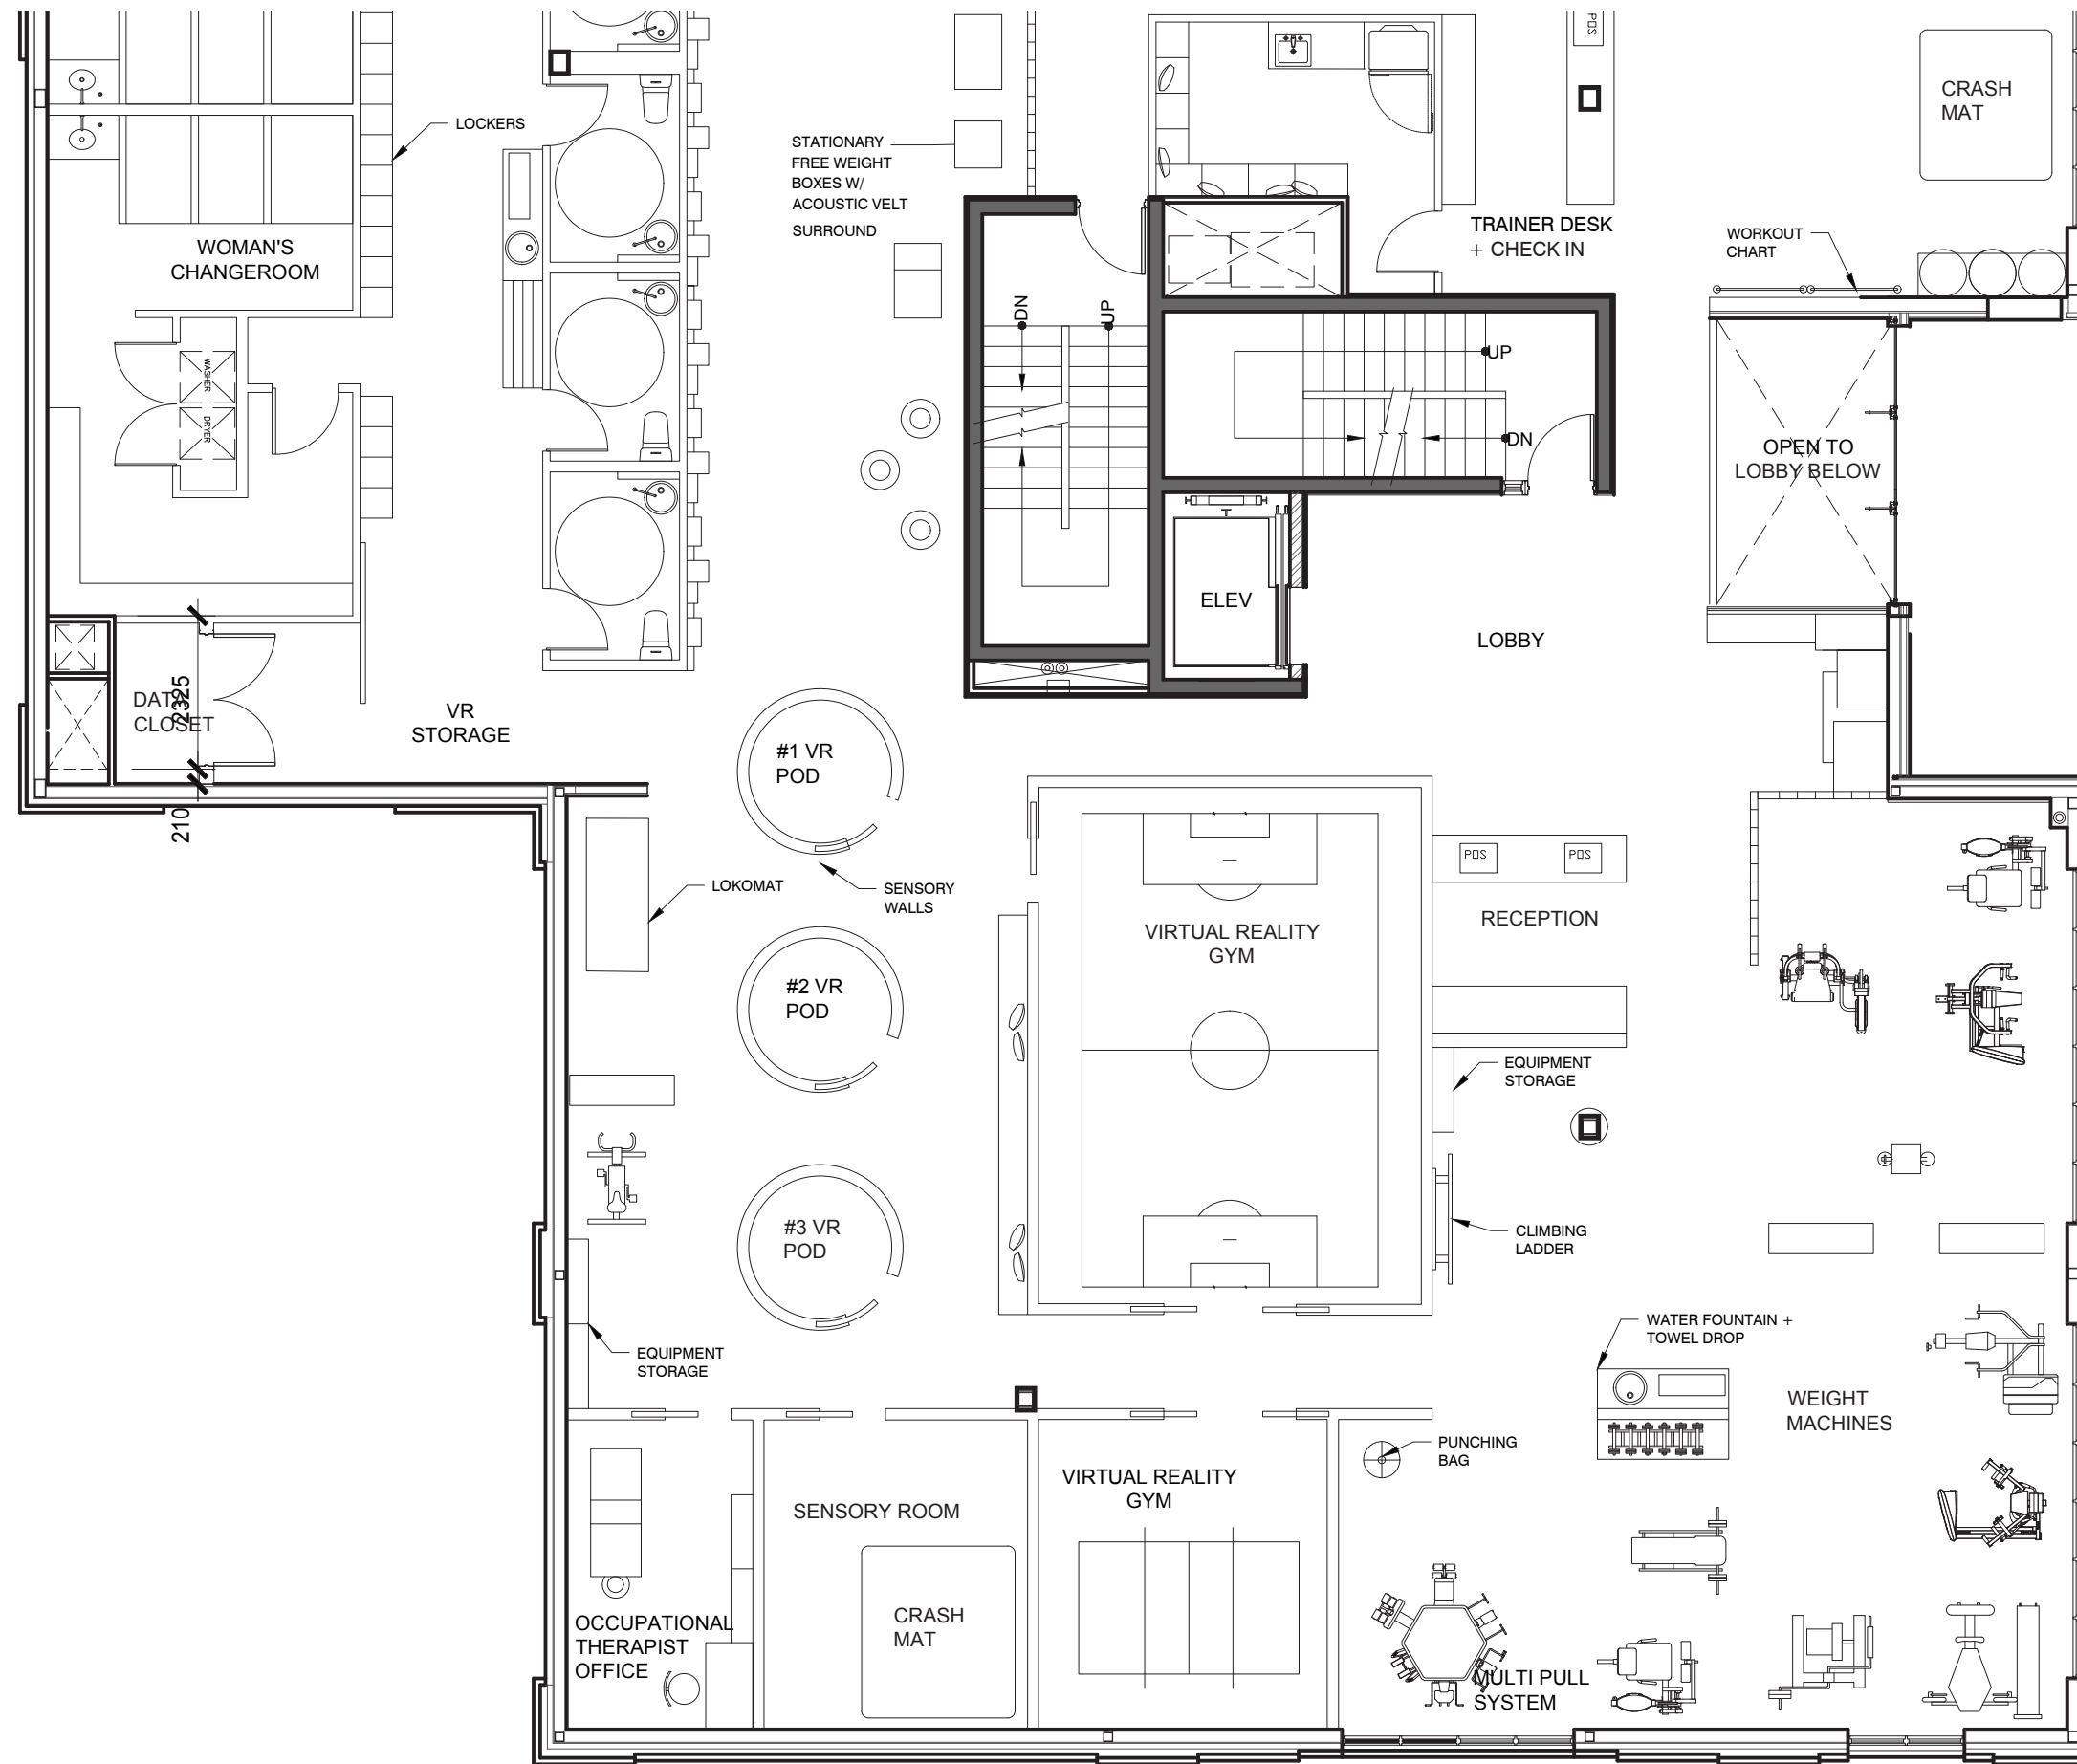


MOTUS

FLOOR PLAN

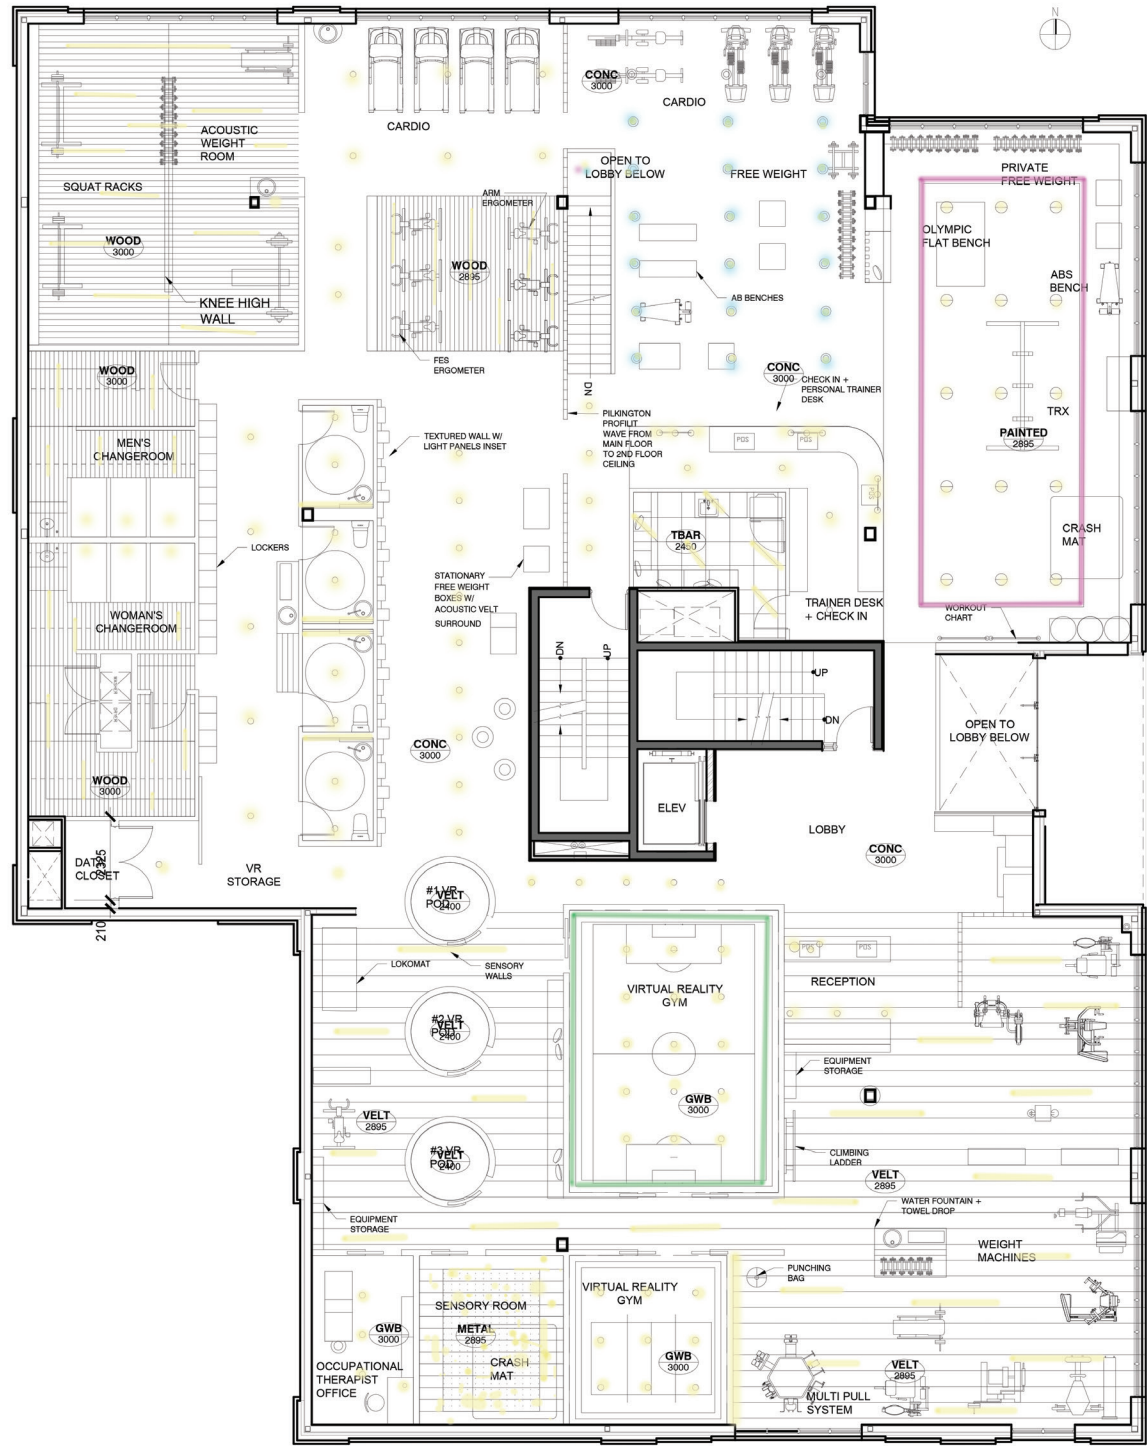

MOTUS

LIGHTING + CEILING PLAN

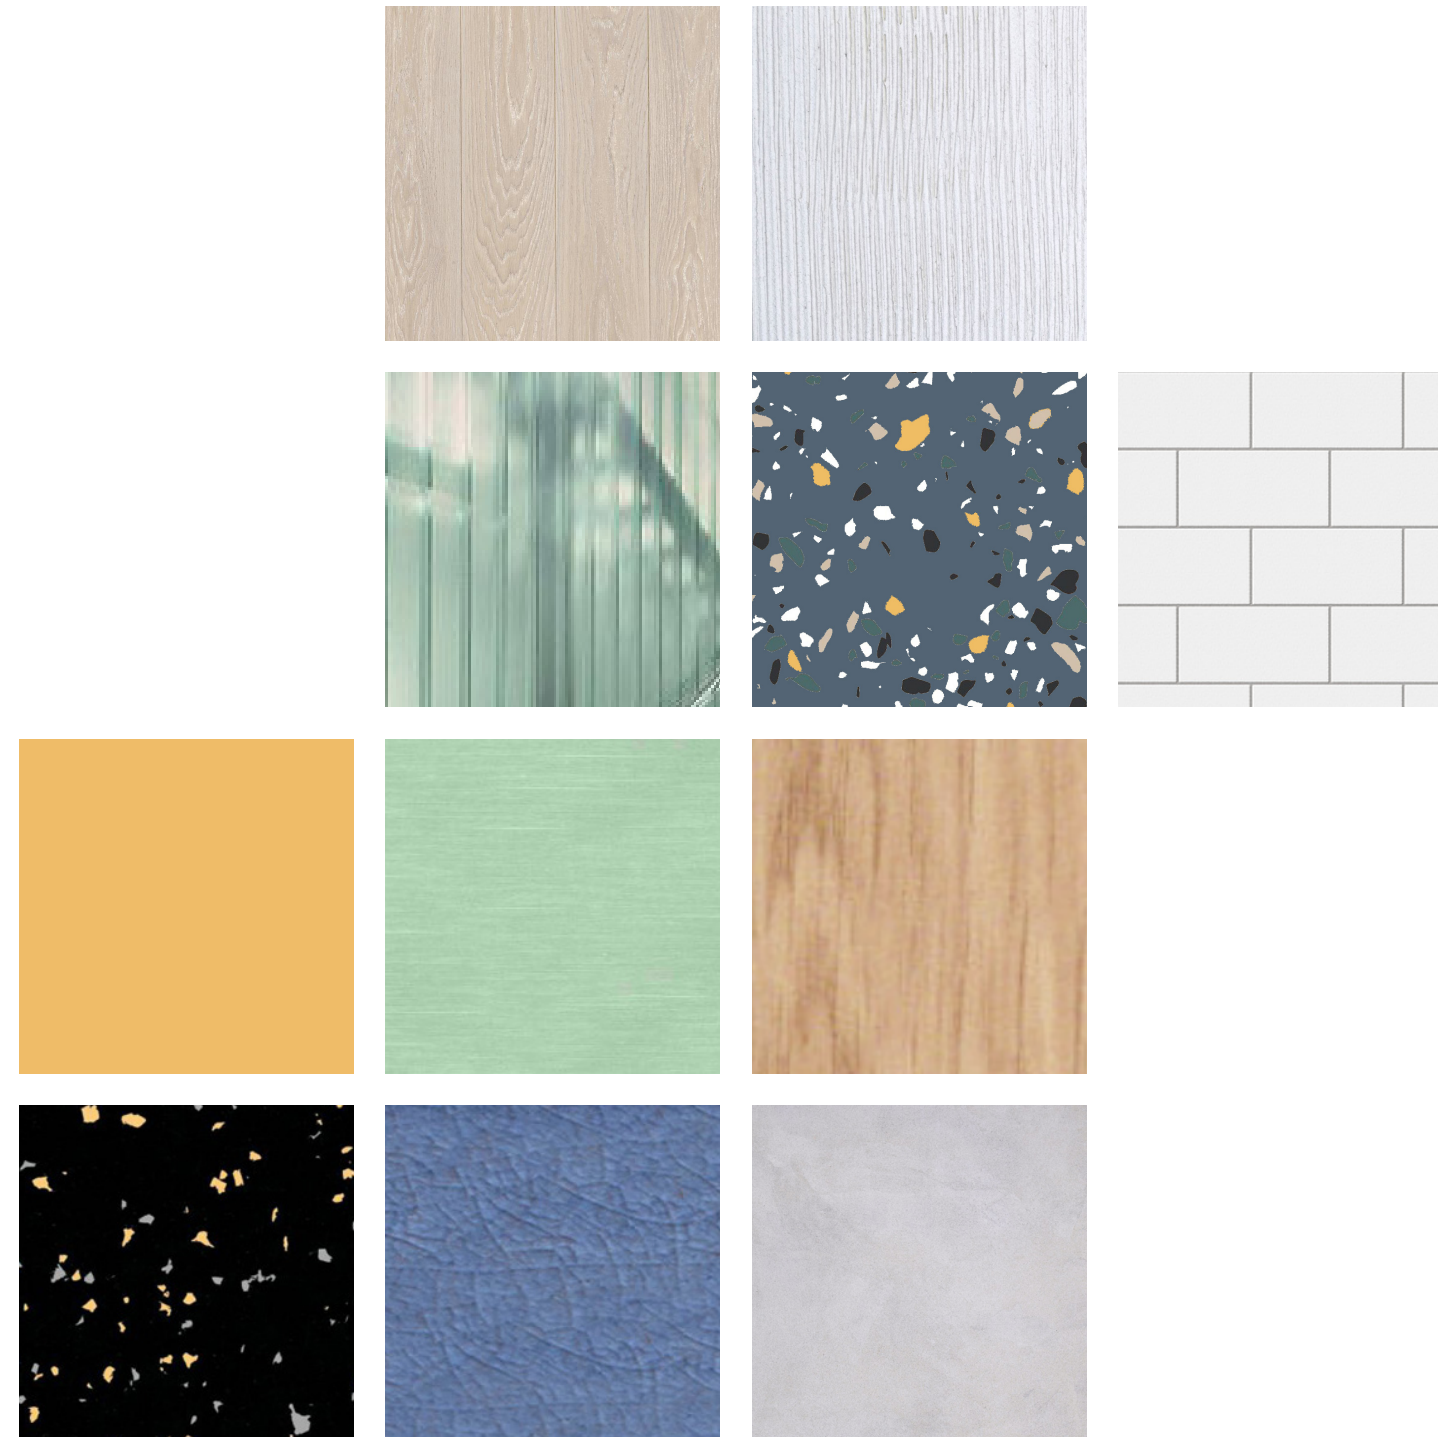

MOTUS

MATERIALITY



MOTUS

FRONT DESK | VOLUMETRICS



MOTUS

QUIET WORKOUT AREA || VOLUMETRICS




MOTUS

CARDIO || VOLUMETRICS



MOTUS

SENSORY ROOM || VOLUMETRICS

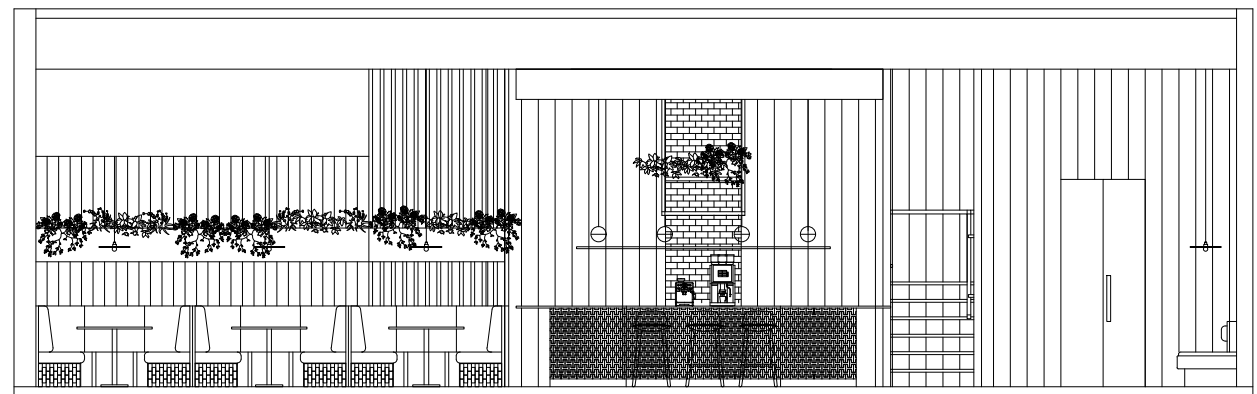

MOTUS +
ABSTRACT

MOTUS
+
ABSTRACT

wellness + cafe

designed for those on the spectrum.